




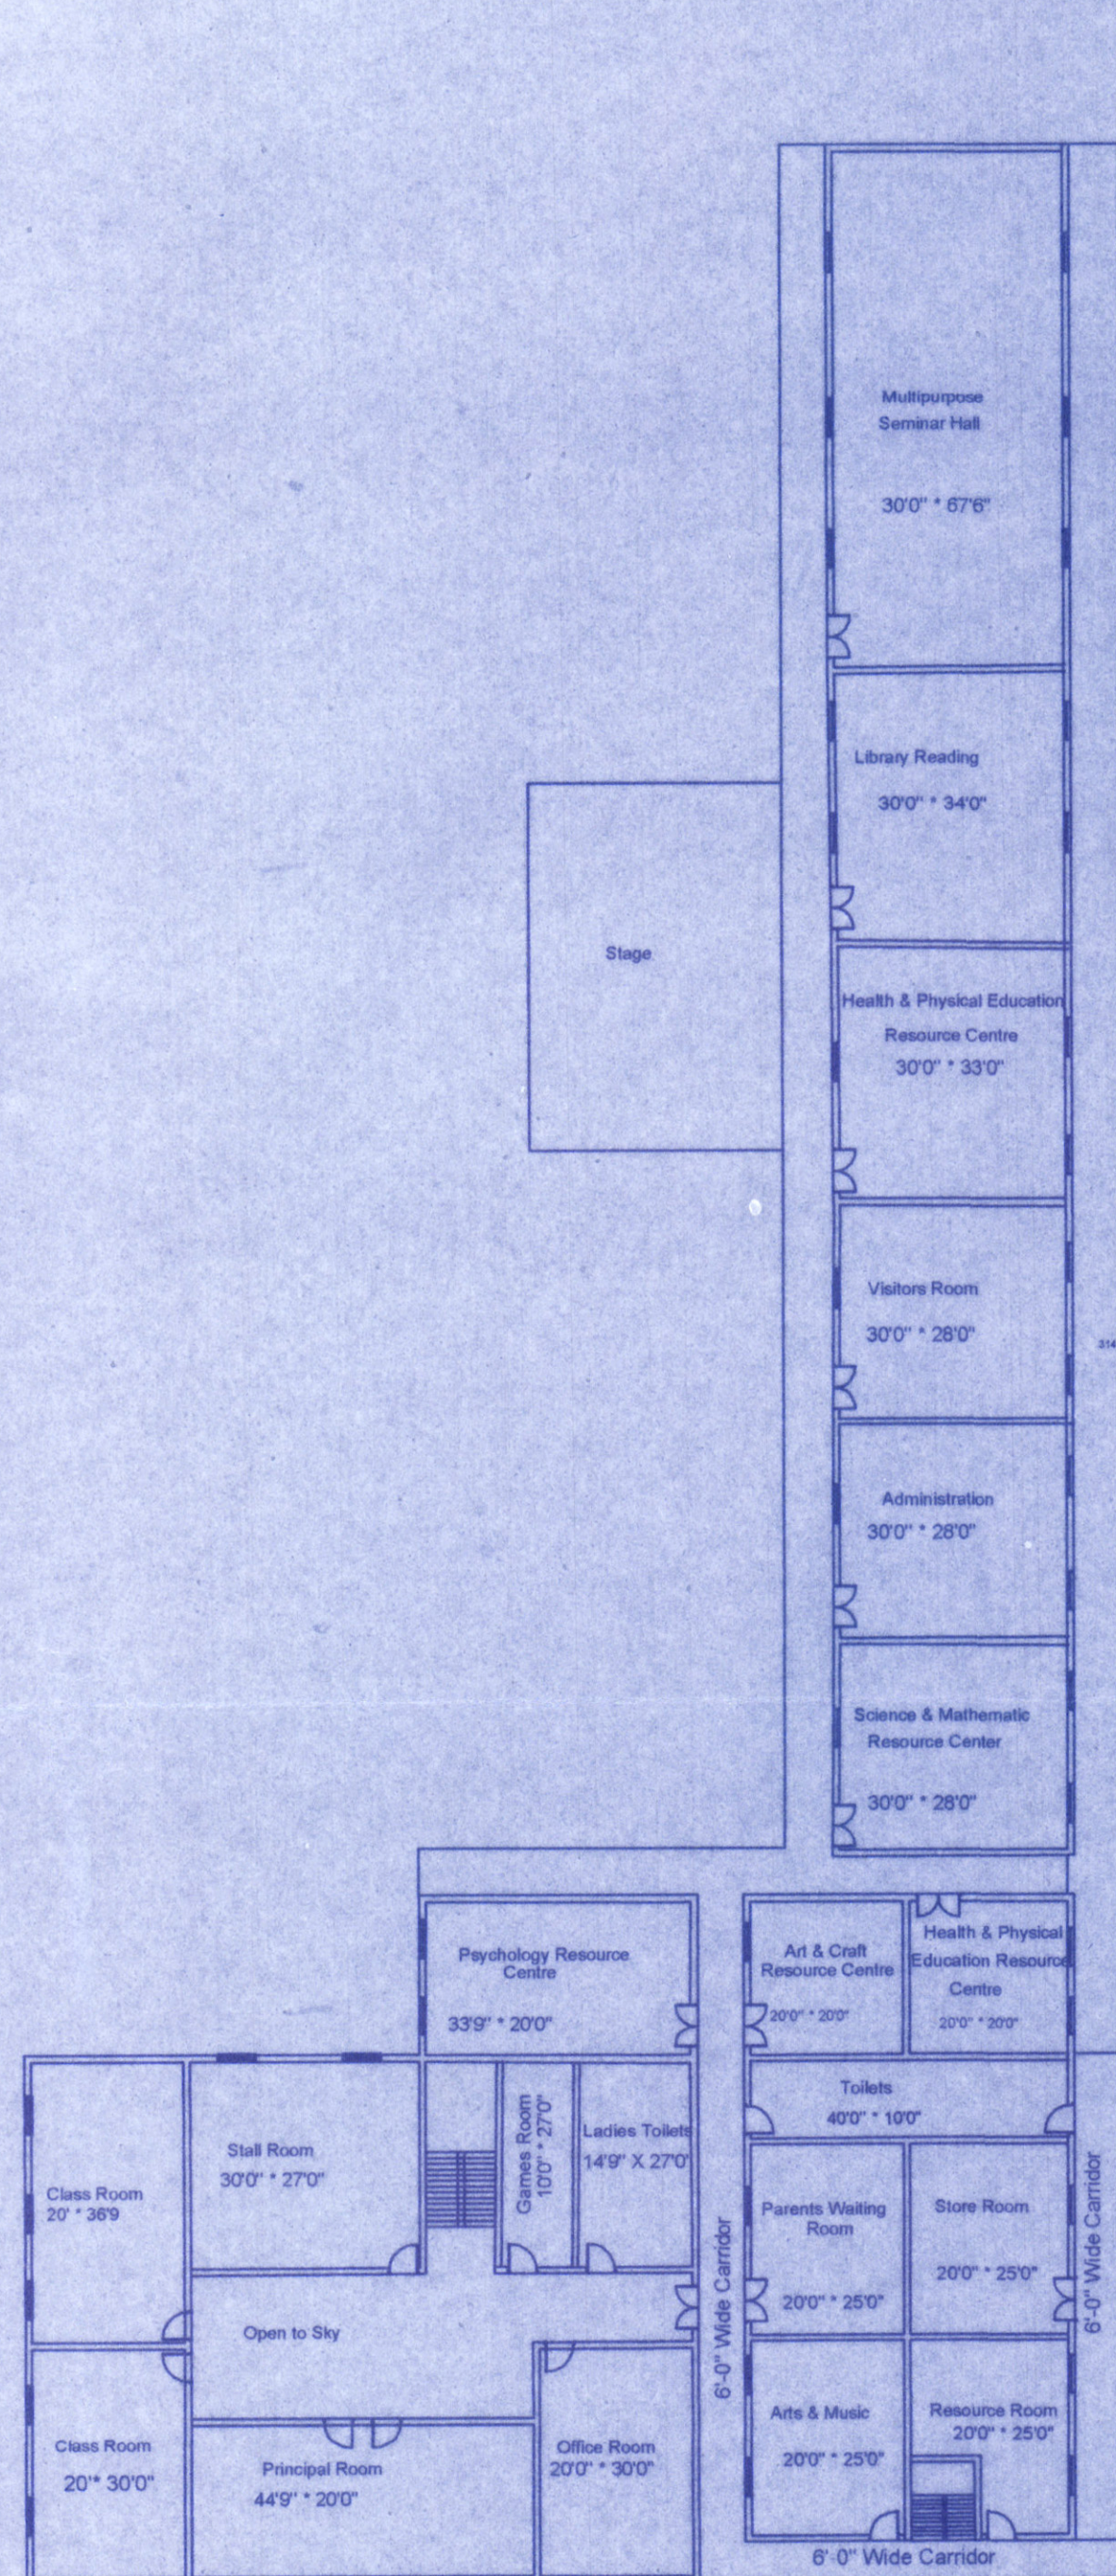


GROUND FLOOR PLAN

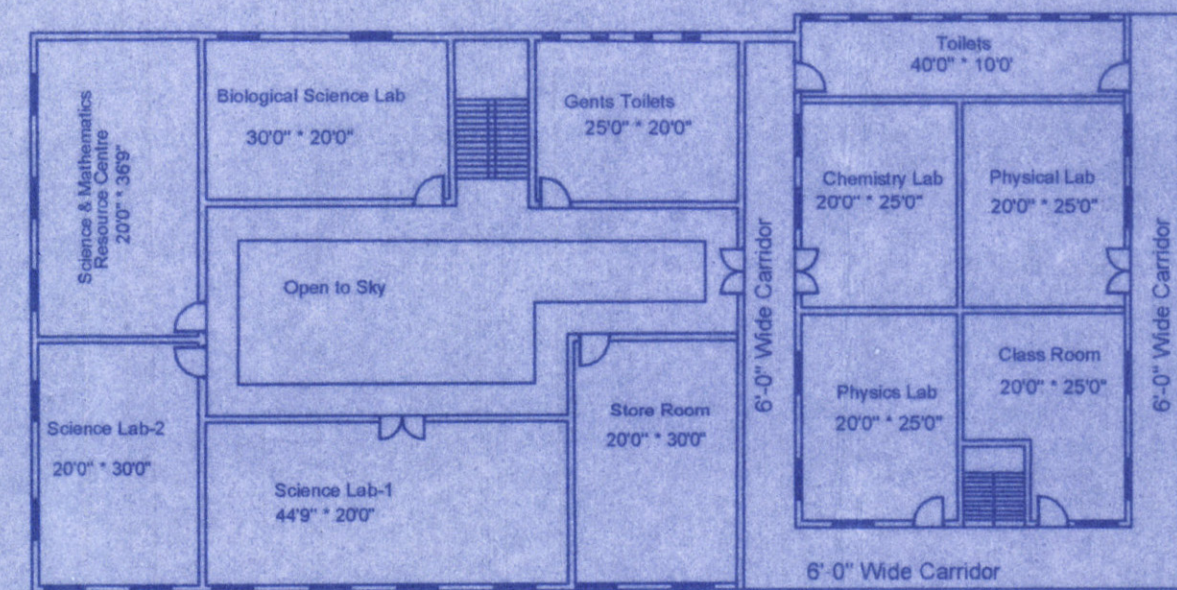


F.F. Plan

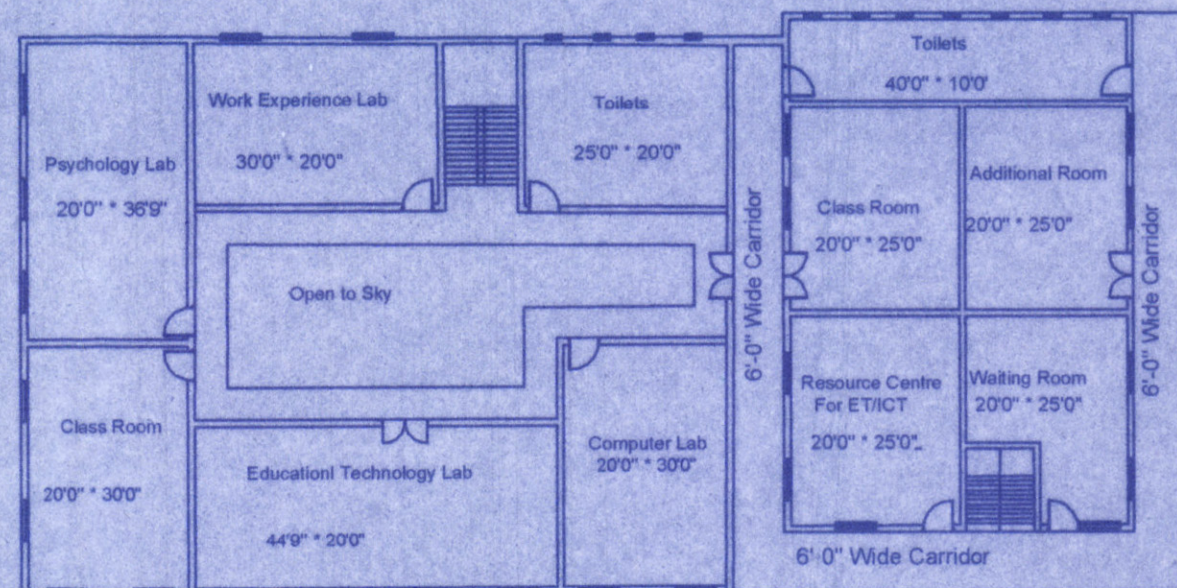


T.F. Plan

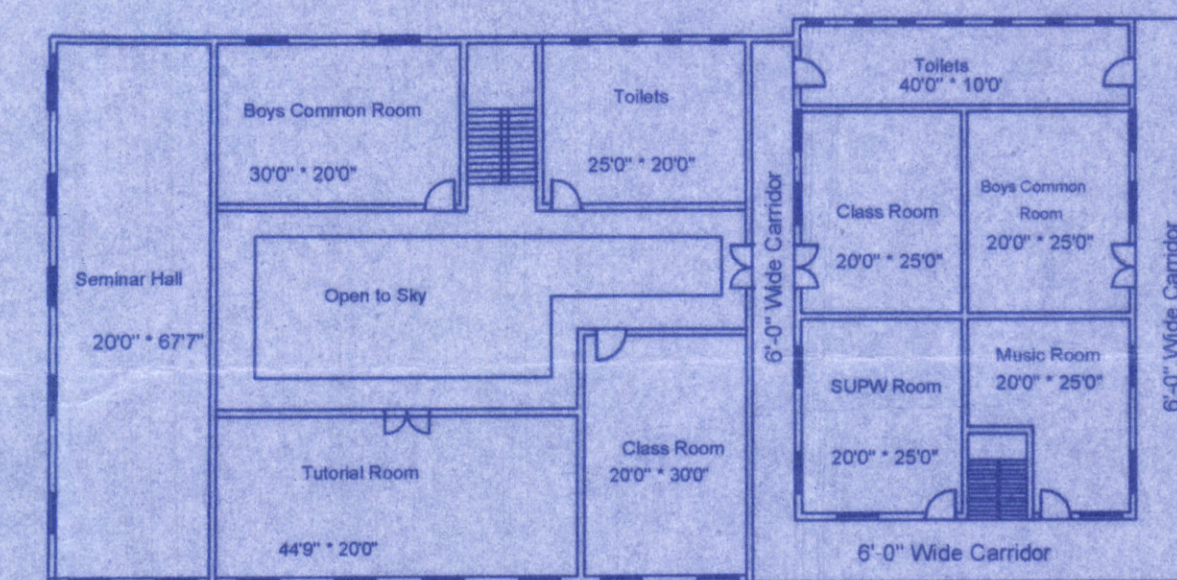


S.F. Plan

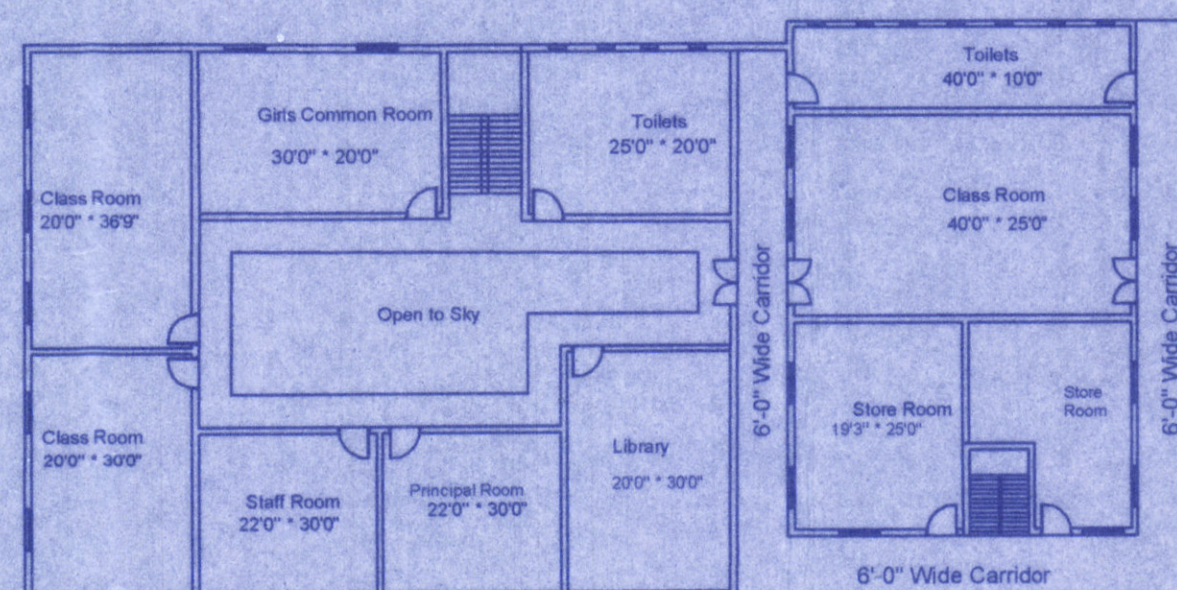


FIRST FLOOR PLAN

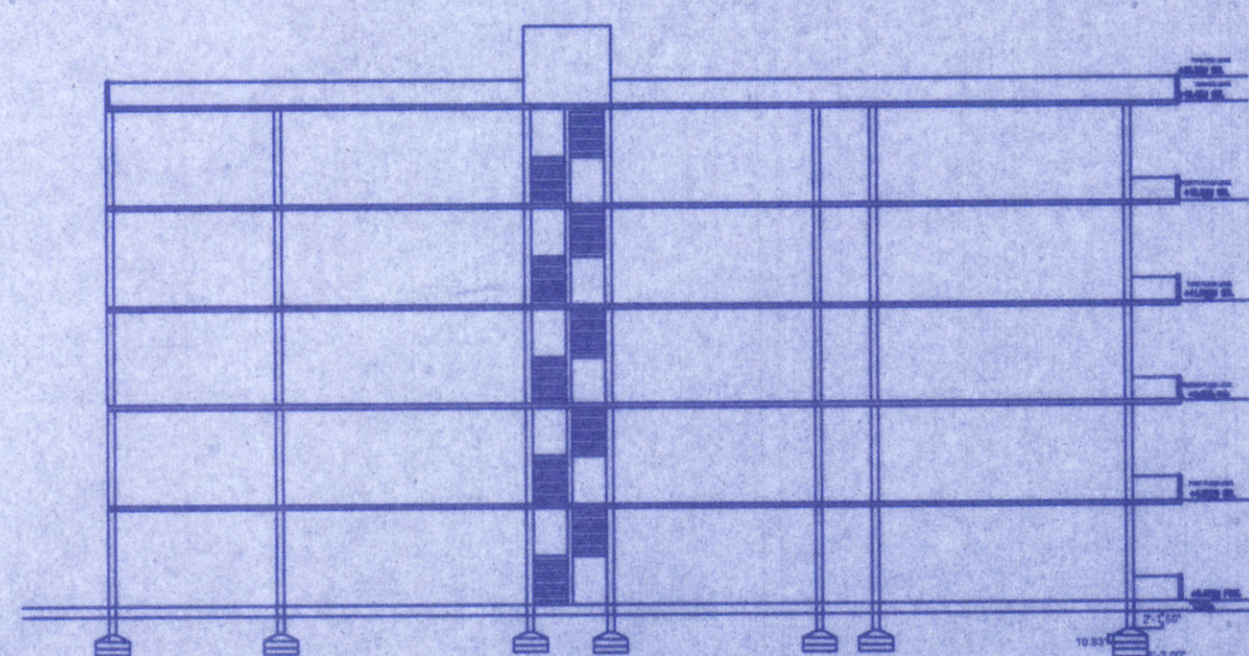

SECTION AA'

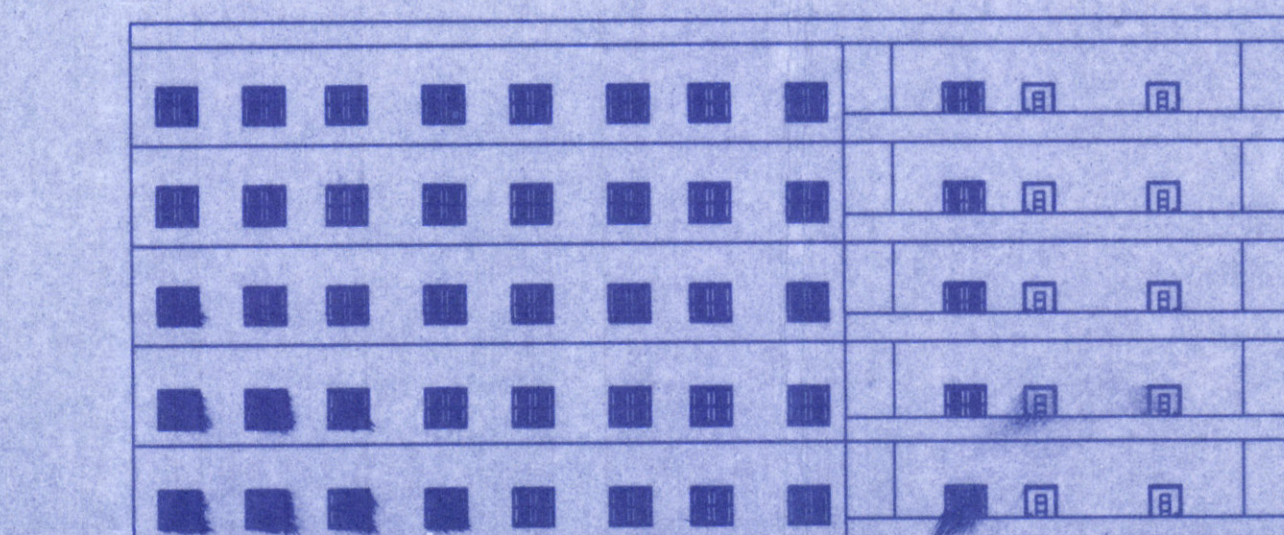

ELEVATION

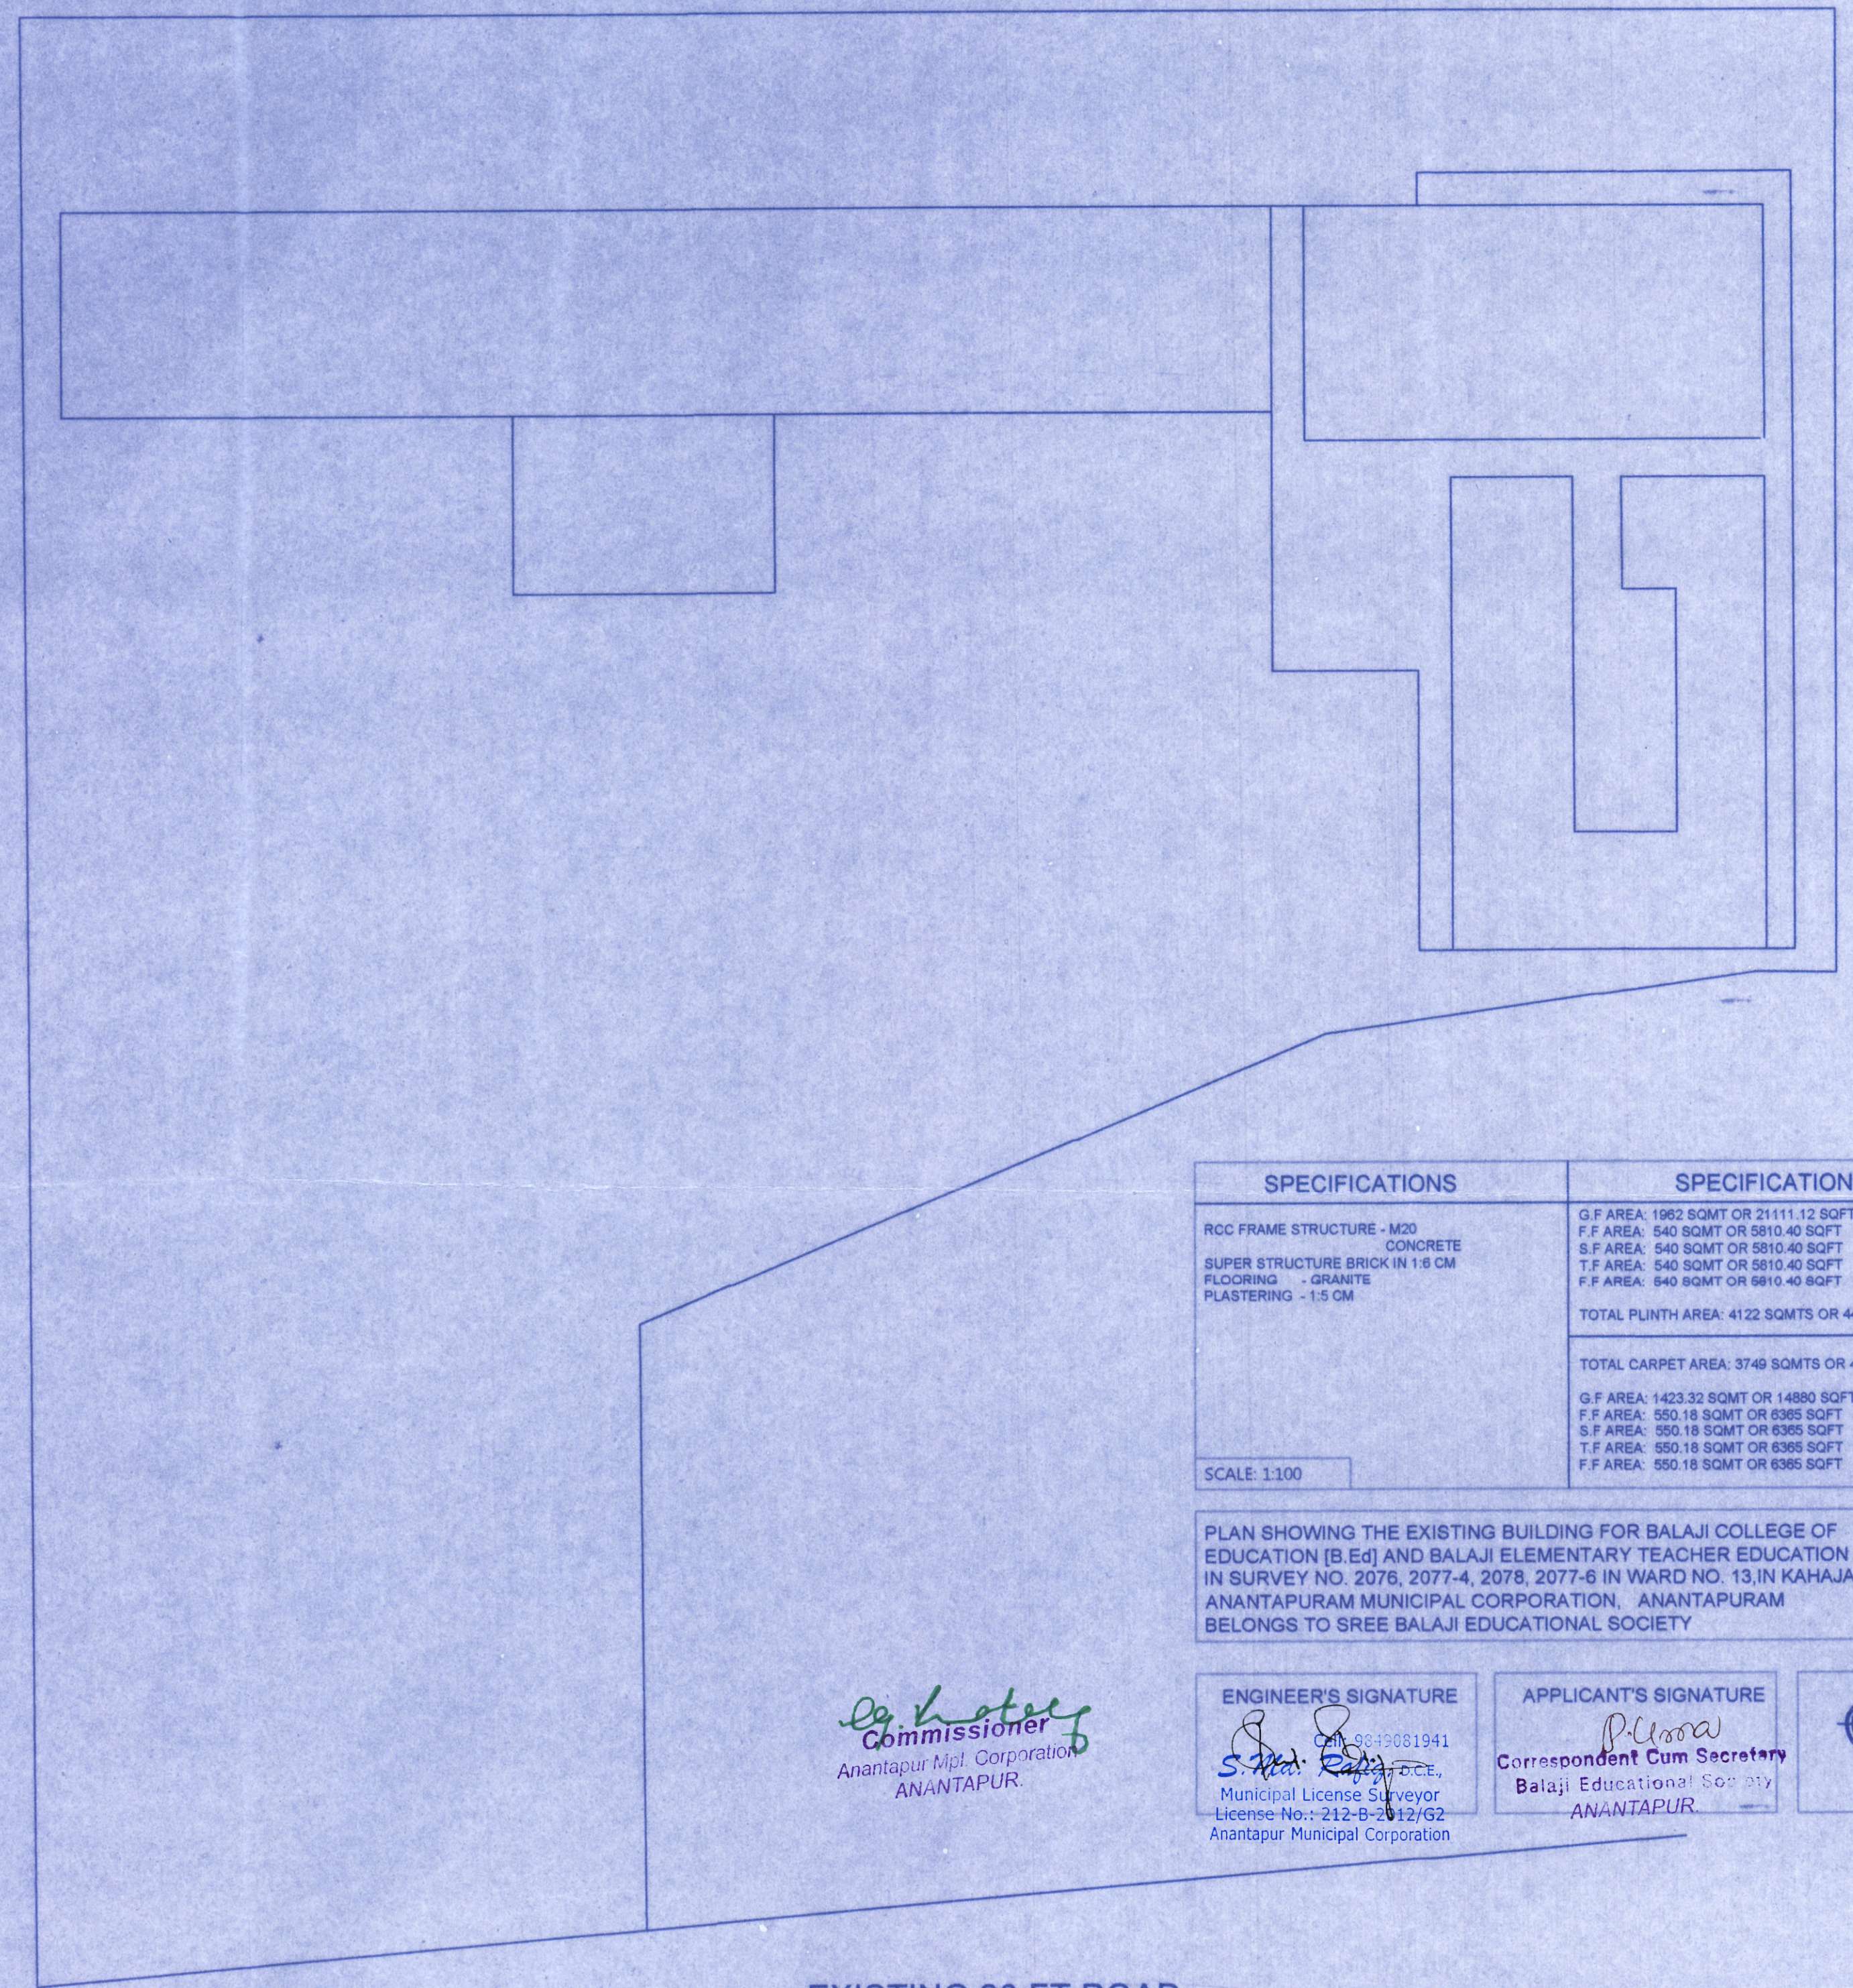

EXISTING 20 FT ROAD

SITE PLAN

SPECIFICATIONS	SPECIFICATIONS
RCC FRAME STRUCTURE - M20 CONCRETE SUPER STRUCTURE BRICK IN 1:6 CM FLOORING - GRANITE PLASTERING - 1:5 CM	G.F AREA: 1962 SQMT OR 21111.12 SQFT F.F AREA: 540 SQMT OR 5810.40 SQFT S.F AREA: 540 SQMT OR 5810.40 SQFT T.F AREA: 540 SQMT OR 5810.40 SQFT TOTAL PLINTH AREA: 4122 SQMTS OR 44352.72 SQFT
SCALE: 1:100	TOTAL CARPET AREA: 3749 SQMTS OR 40340 SQFT G.F AREA: 1423.32 SQMT OR 14880 SQFT F.F AREA: 550.18 SQMT OR 6365 SQFT S.F AREA: 550.18 SQMT OR 6365 SQFT T.F AREA: 550.18 SQMT OR 6365 SQFT

PLAN SHOWING THE EXISTING BUILDING FOR BALAJI COLLEGE OF EDUCATION [B.Ed] AND BALAJI ELEMENTARY TEACHER EDUCATION [D.El.Ed] IN SURVEY NO. 2076, 2077-4, 2078, 2077-6 IN WARD NO. 13, IN KAHAJA NAGAR, ANANTAPURAM MUNICIPAL CORPORATION, ANANTAPURAM BELONGS TO SREE BALAJI EDUCATIONAL SOCIETY

Dr. K. Suresh
Commissioner
Anantapur Mpt. Corporation
ANANTAPUR.

ENGINEER'S SIGNATURE
S. S. Suresh
S. S. Suresh, P.E.,
Municipal License Surveyor
License No.: 212-B-2012/G2
Anantapur Municipal Corporation

APPLICANT'S SIGNATURE
P. Suresh
Correspondent Cum Secretary
Balaji Educational Society
ANANTAPUR.

